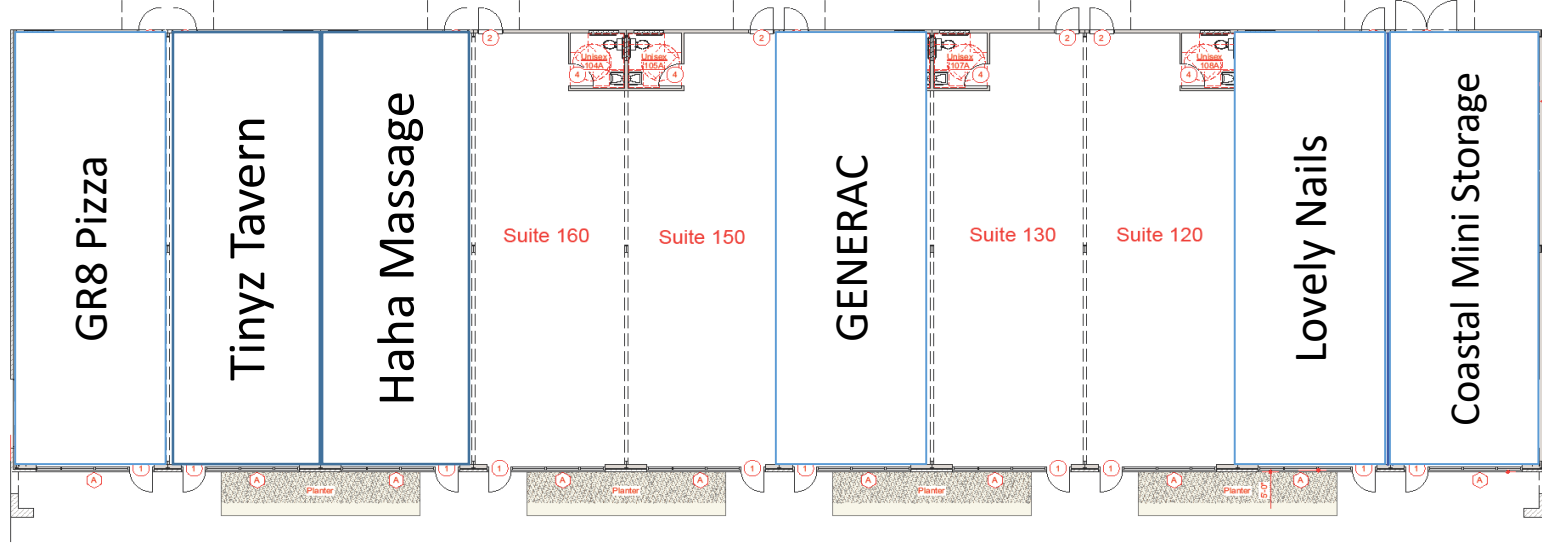
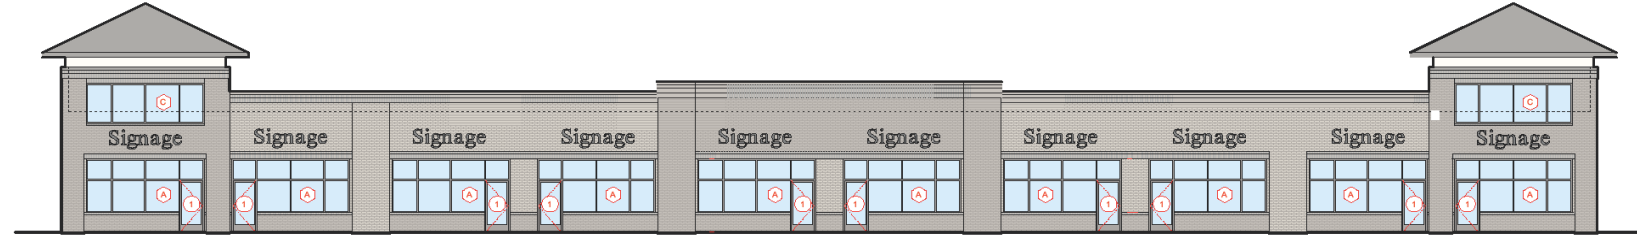


A1.0

BUILDING ELEVATIONS
CONSTRUCTION DRAWINGS
NOVEMBER 15, 2025

GORDON RD. SHOPS & STORAGE
BUILDING SHELL - RETAIL SHOPS

4700 GORDON ROAD
WILMINGTON, NC 28411